




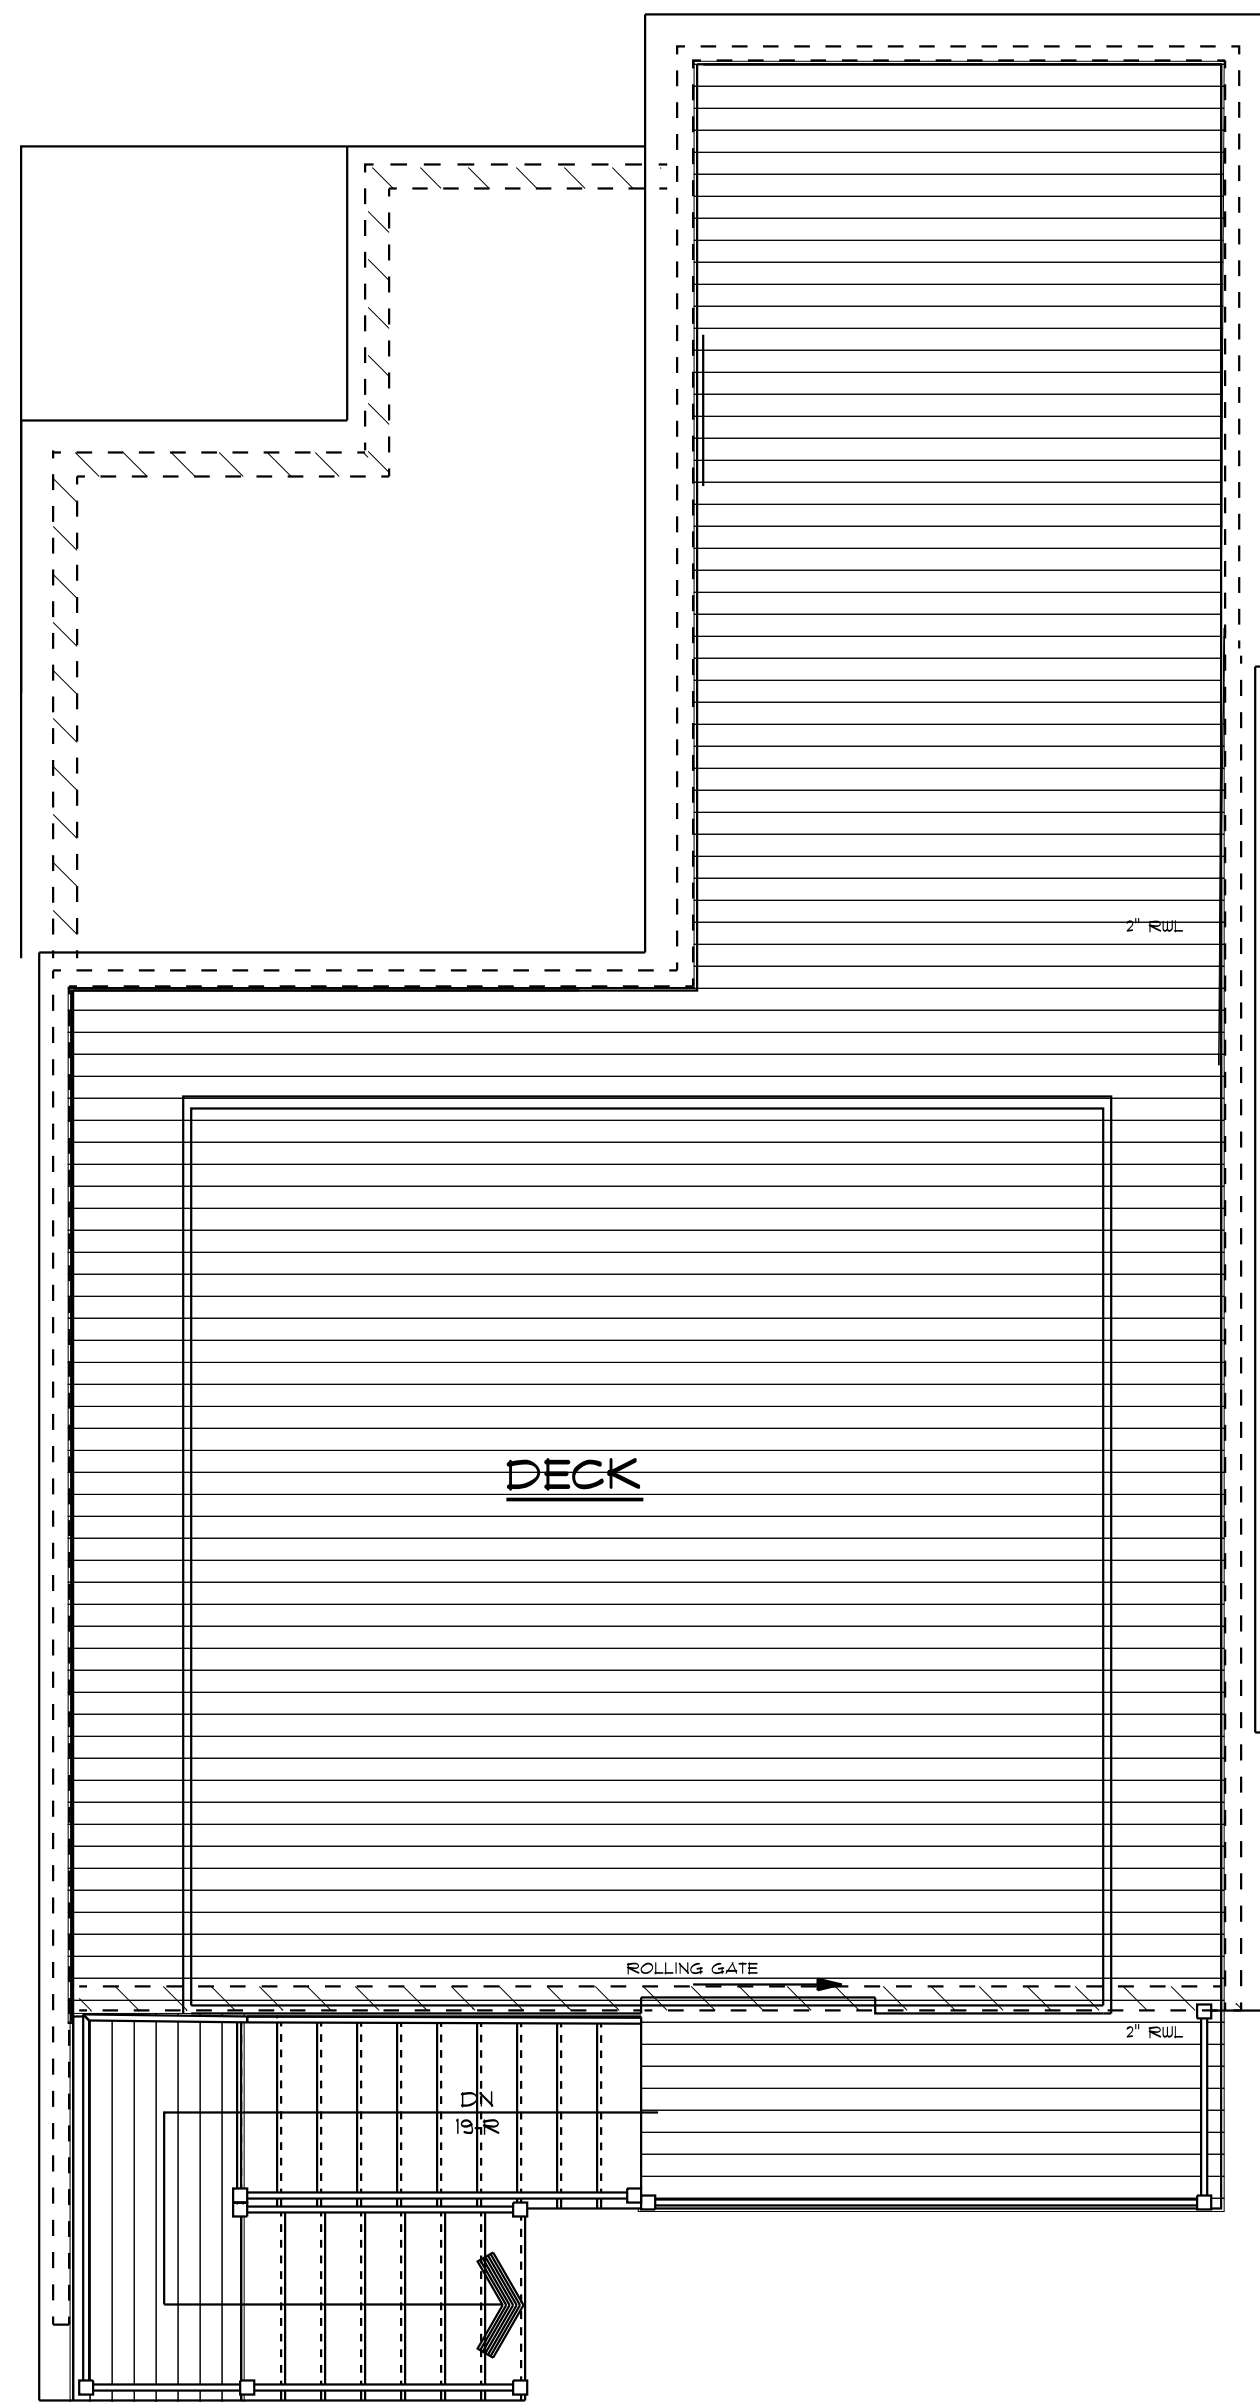


ROOF PLAN

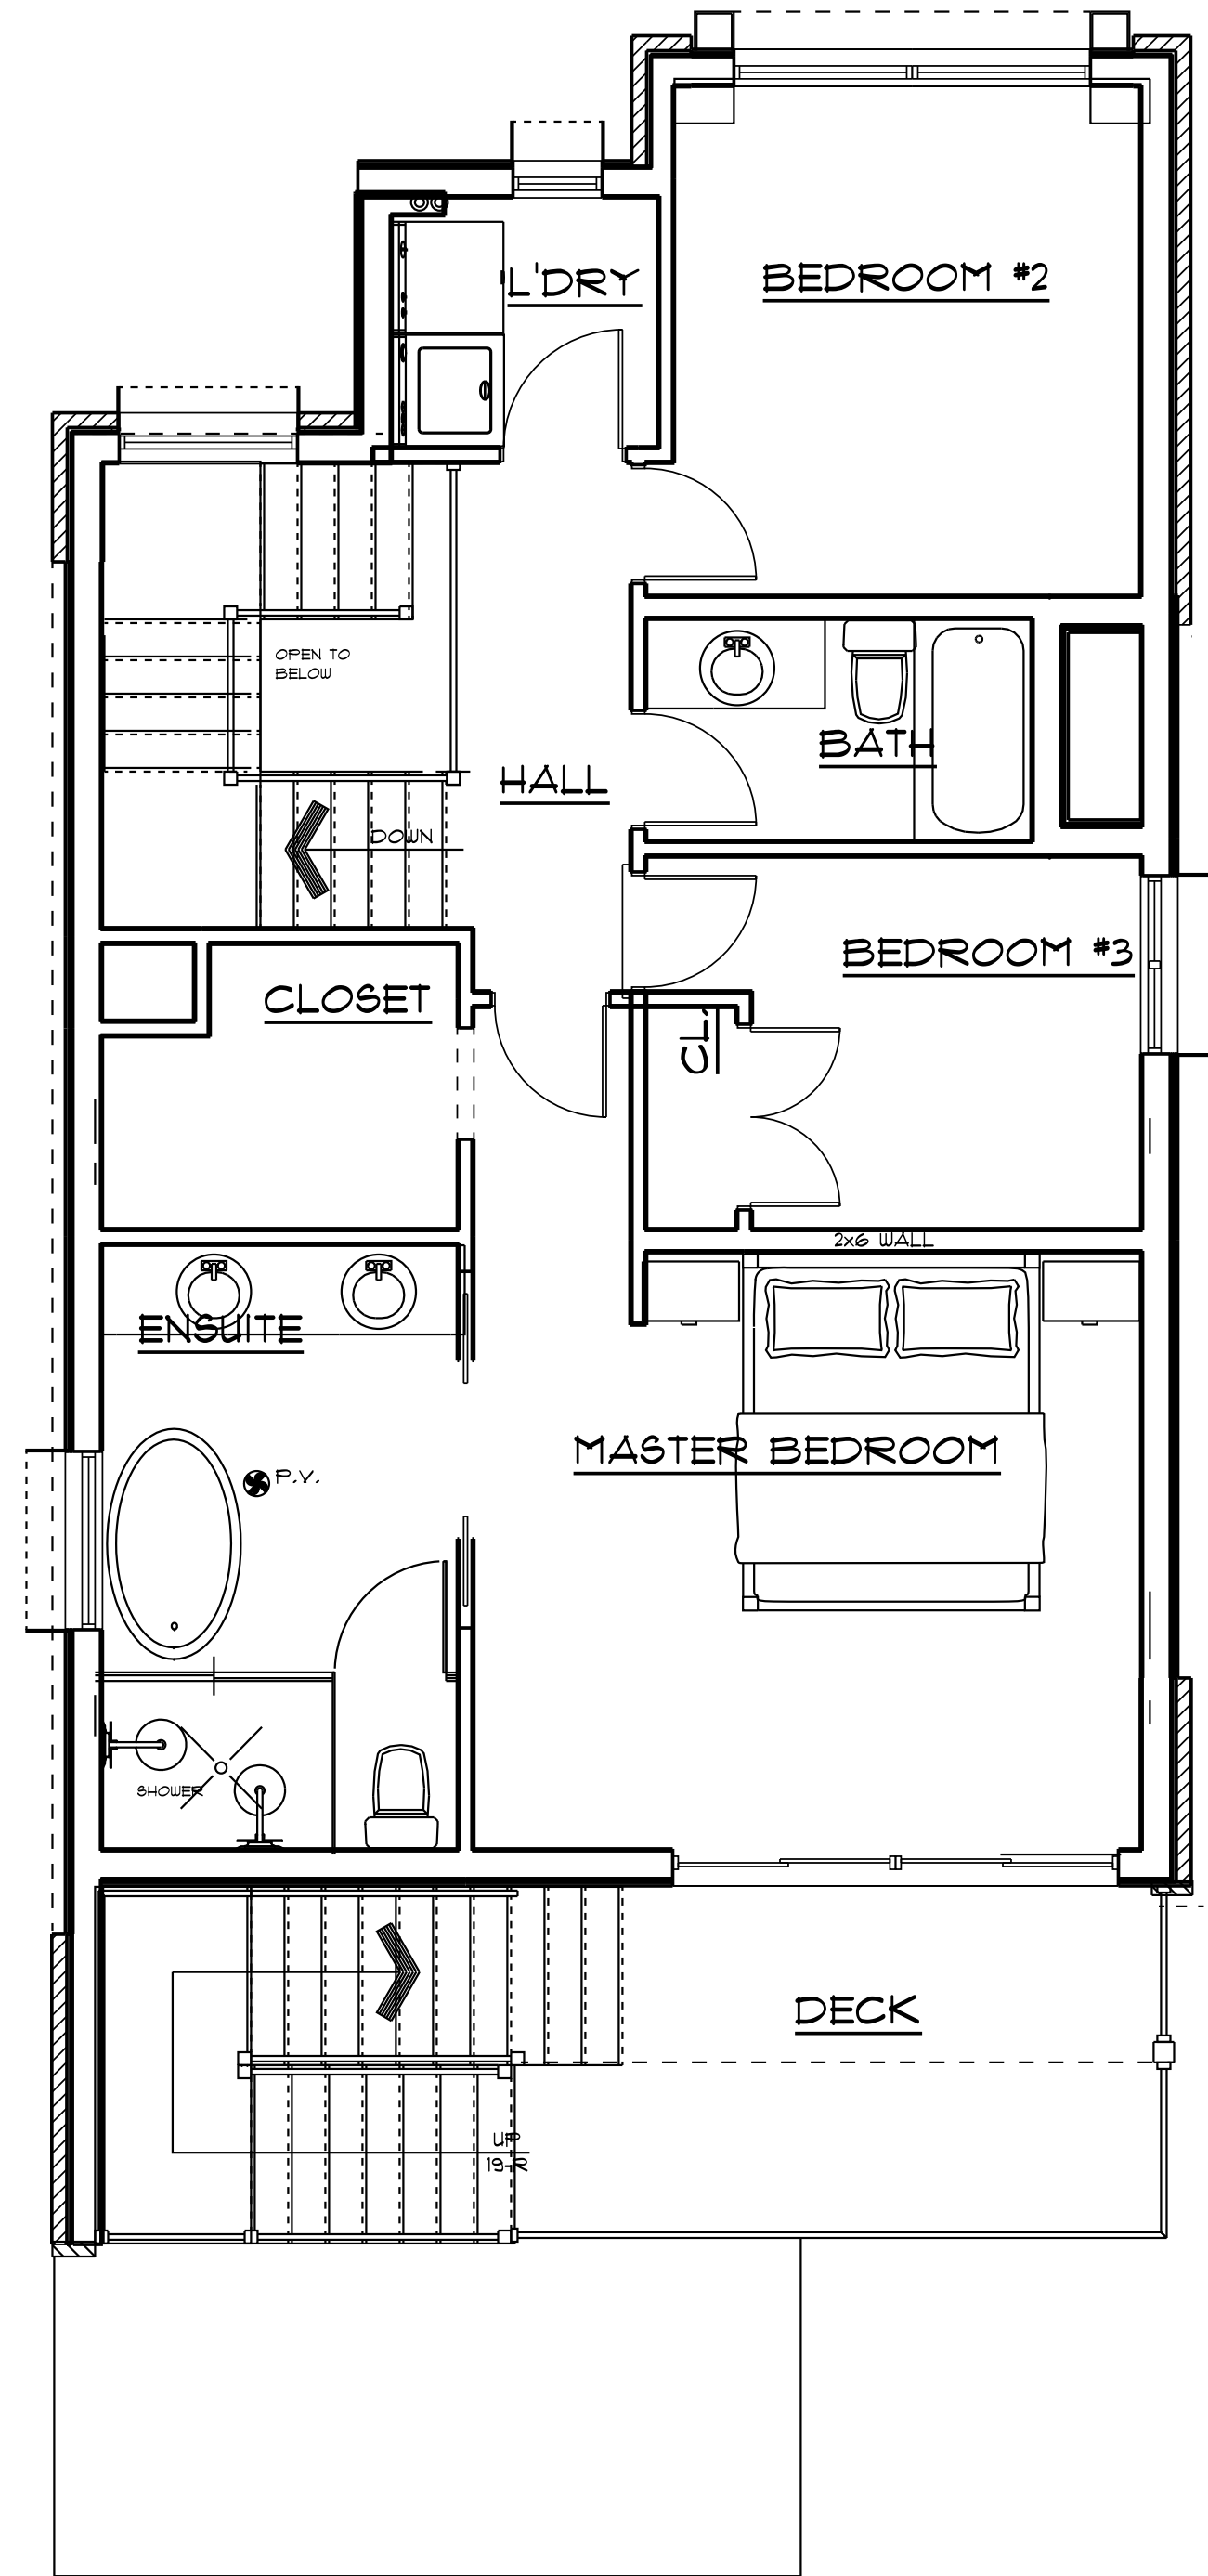

UPPER FLOOR PLAN
929.69 SQUARE FEET

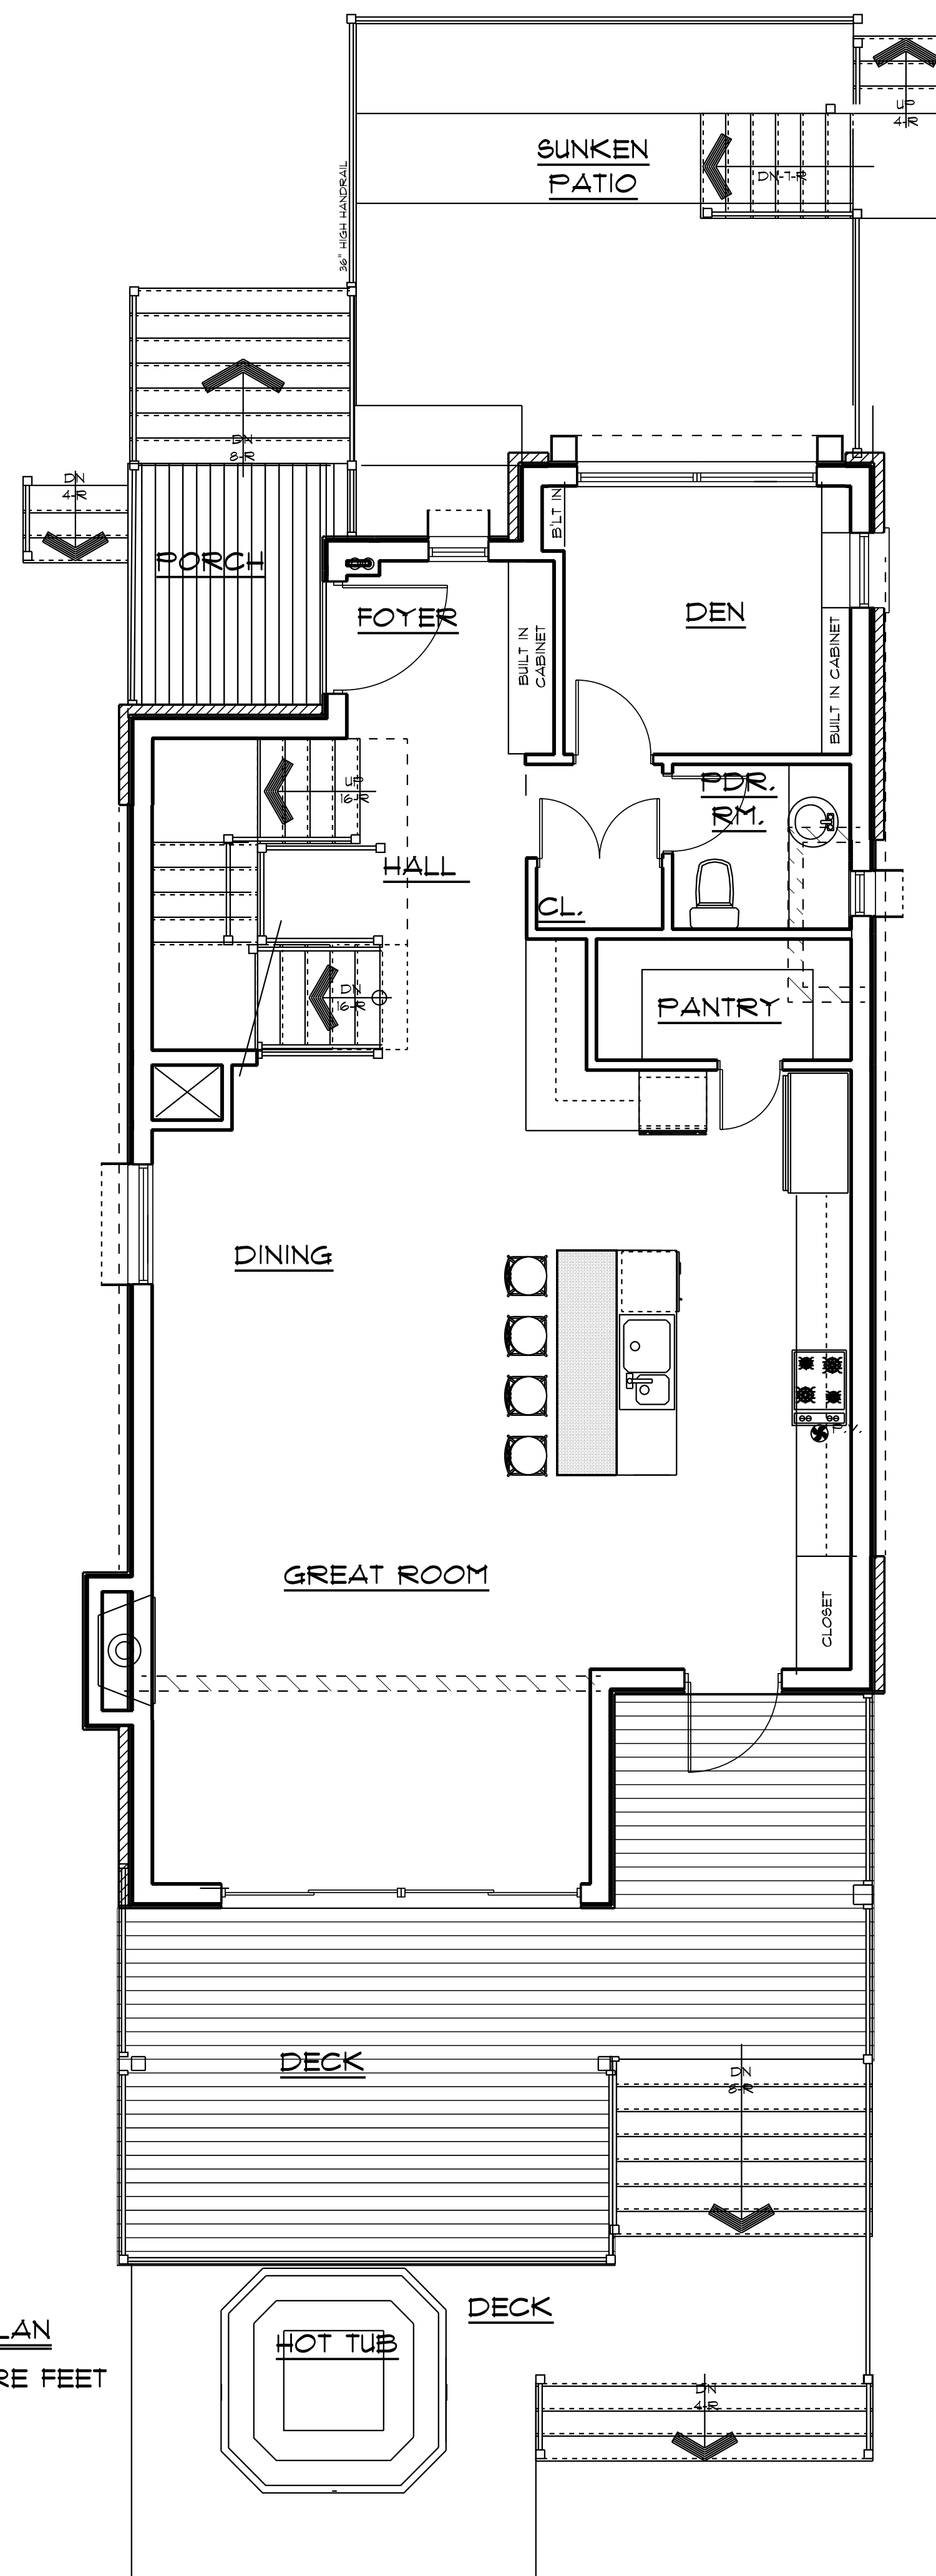

MAIN FLOOR PLAN
1,053.79 SQUARE FEET

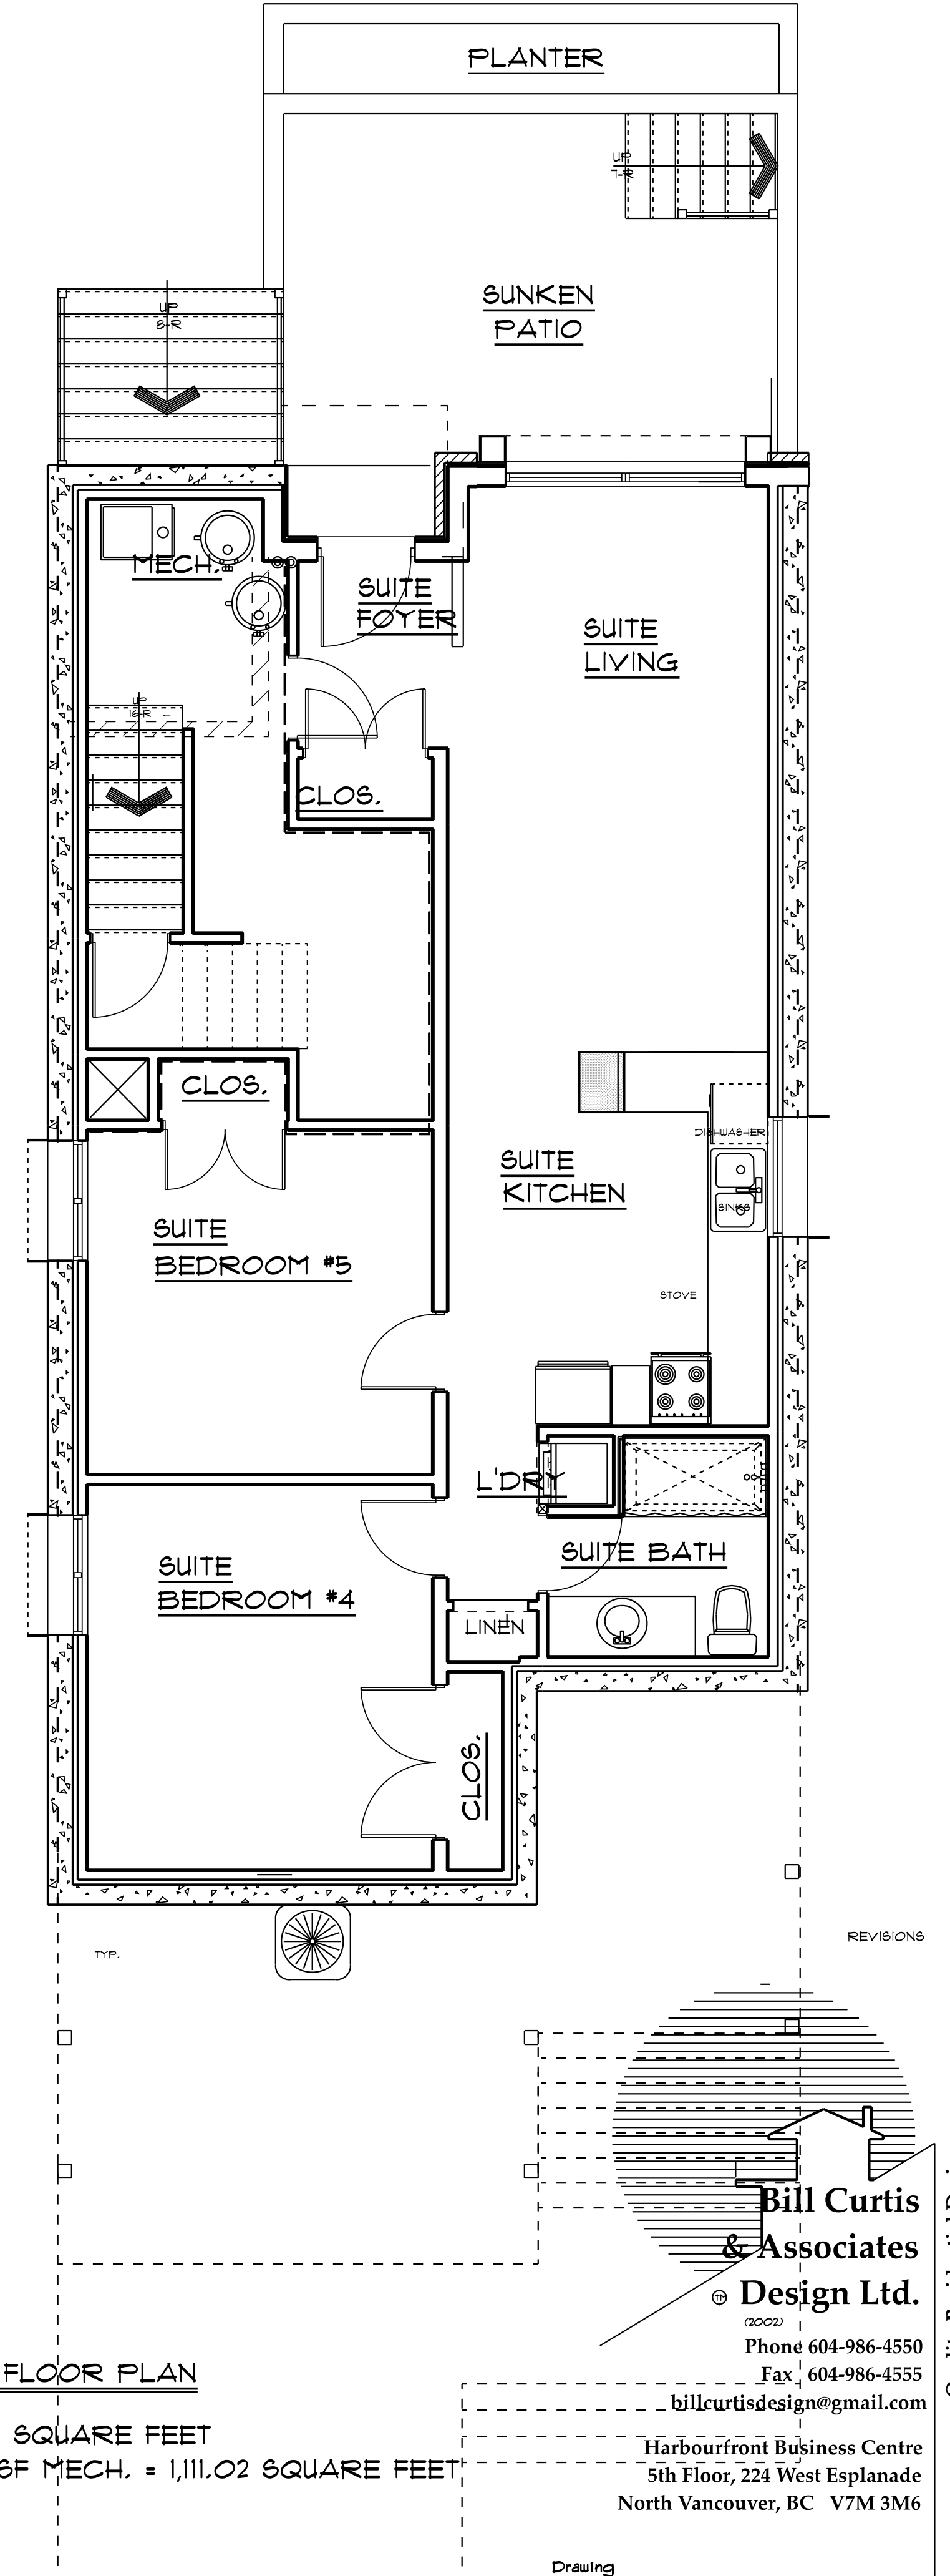

LOWER FLOOR PLAN
1,053.79 SQUARE FEET
+ 51.23 SF MECH. = 1,111.02 SQUARE FEET

NOTE: THESE PLANS AND CONCEPTS ARE PROTECTED BY COPYRIGHT AND MAY NOT BE REPRODUCED IN WHOLE OR IN PART WITHOUT THE WRITTEN CONSENT OF THE DESIGNER. THESE PLANS ARE THE PROPERTY OF THE DESIGNER AND NO PLAN OR PART THEREOF SHALL BE COPIED DISCLOSED TO OTHERS OR USED FOR ANY OTHER PROJECT WITHOUT THE WRITTEN CONSENT OF THE DESIGNER. VISUAL CONTACT WITH THESE DRAWINGS SHALL CONSTITUTE CONCLUSIVE EVIDENCE OF ACCEPTANCE OF THESE RESTRICTIONS.

Drawing
Drawn By B.C. Date AUG. 2020
Scale
Project
BROWN RESIDENCE AT
753 EAST 15th STREET
NORTH VANCOUVER

Bill Curtis
& Associates
© Design Ltd.
Phone 604-986-4550
Fax 604-986-4555
billcurtisdesign@gmail.com
Harbourfront Business Centre
5th Floor, 224 West Esplanade
North Vancouver, BC V7M 3M6

Quality Residential Design